


RECEIVED
 JAN 15 2026
 ZB2026/03



Project Name: Four Units Apartments | 2nd Floor
 Project Address: 45-49 Main St, Roebing, NJ 08554
 Owner Name: M start services LLC
 Owner Address: 166 Alberta ave, Hamilton, NJ 08619


Lot 15.02 | Block 136

Overall Site Plan		A101
Project number	NJ 00126	
Date	01-15-2026	
For Zoning Review		Scale 3/64" = 1'-0"

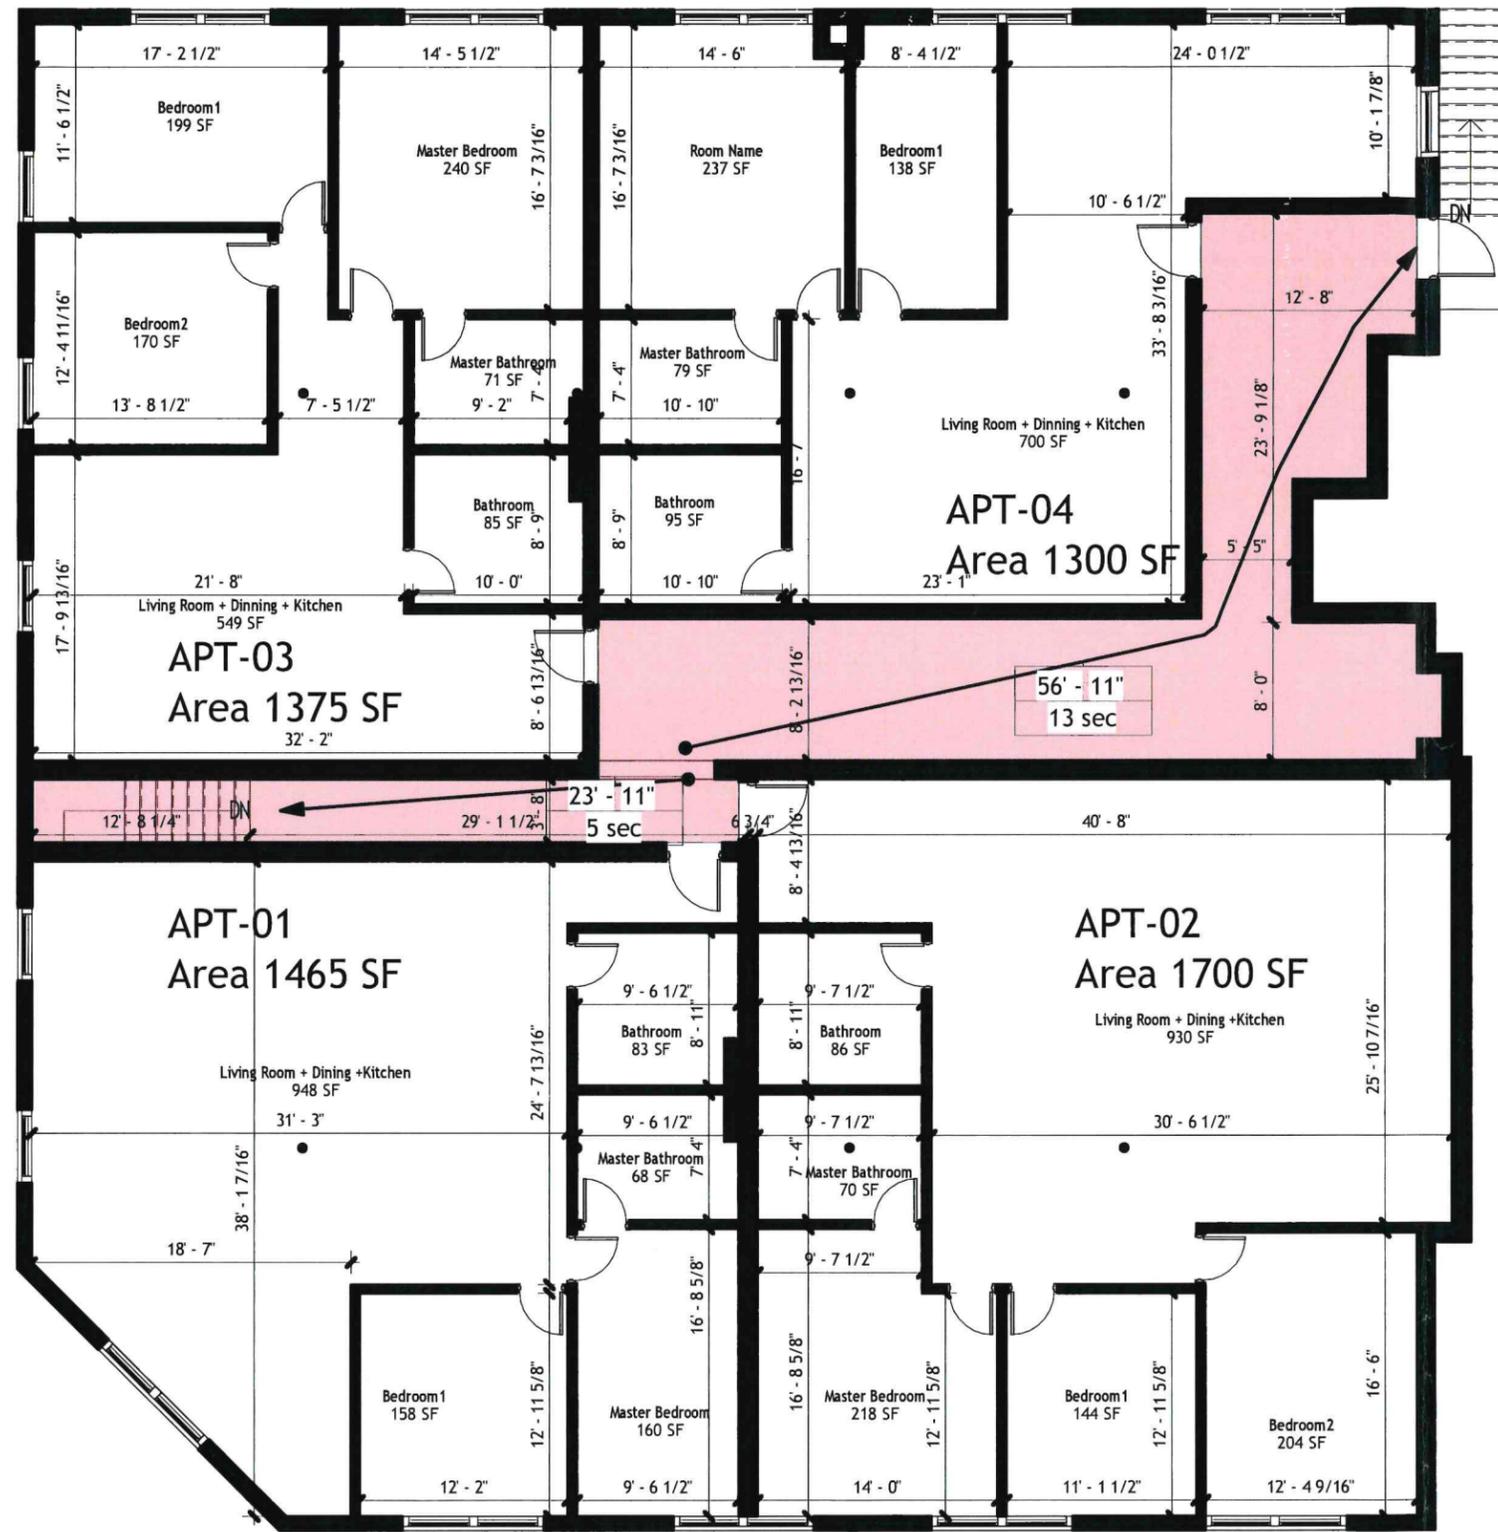

1 2nd FL Apartments Proposal
3/32" = 1'-0"

RECEIVED
JAN 15 2026
ZB2026/03

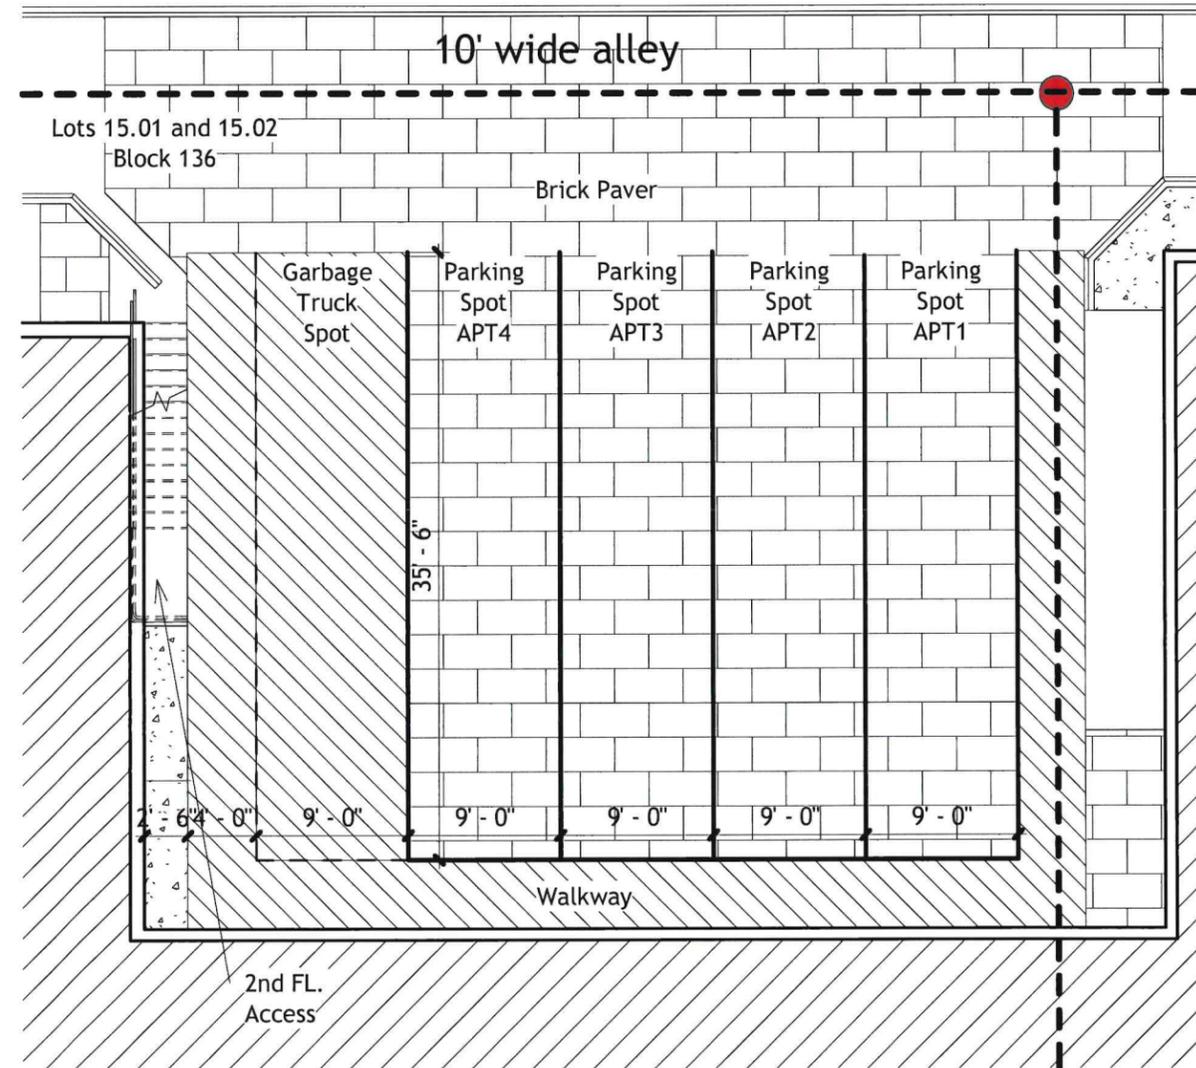

2 Parking for 2nd Floor Proposal
3/32" = 1'-0"



Project Name: Four Units Apartments | 2nd Floor
Project Address: 45-49 Main St, Roebling, NJ 08554
Owner Name: M start services LLC
Owner Address: 166 Alberta ave, Hamilton, NJ 08619

Lot 15.02 | Block 136

Apartments & Parking Proposal

Project number NJ 00126
Date 01-15-2026
For Zoning Review

A102

Scale 3/32" = 1'-0"