
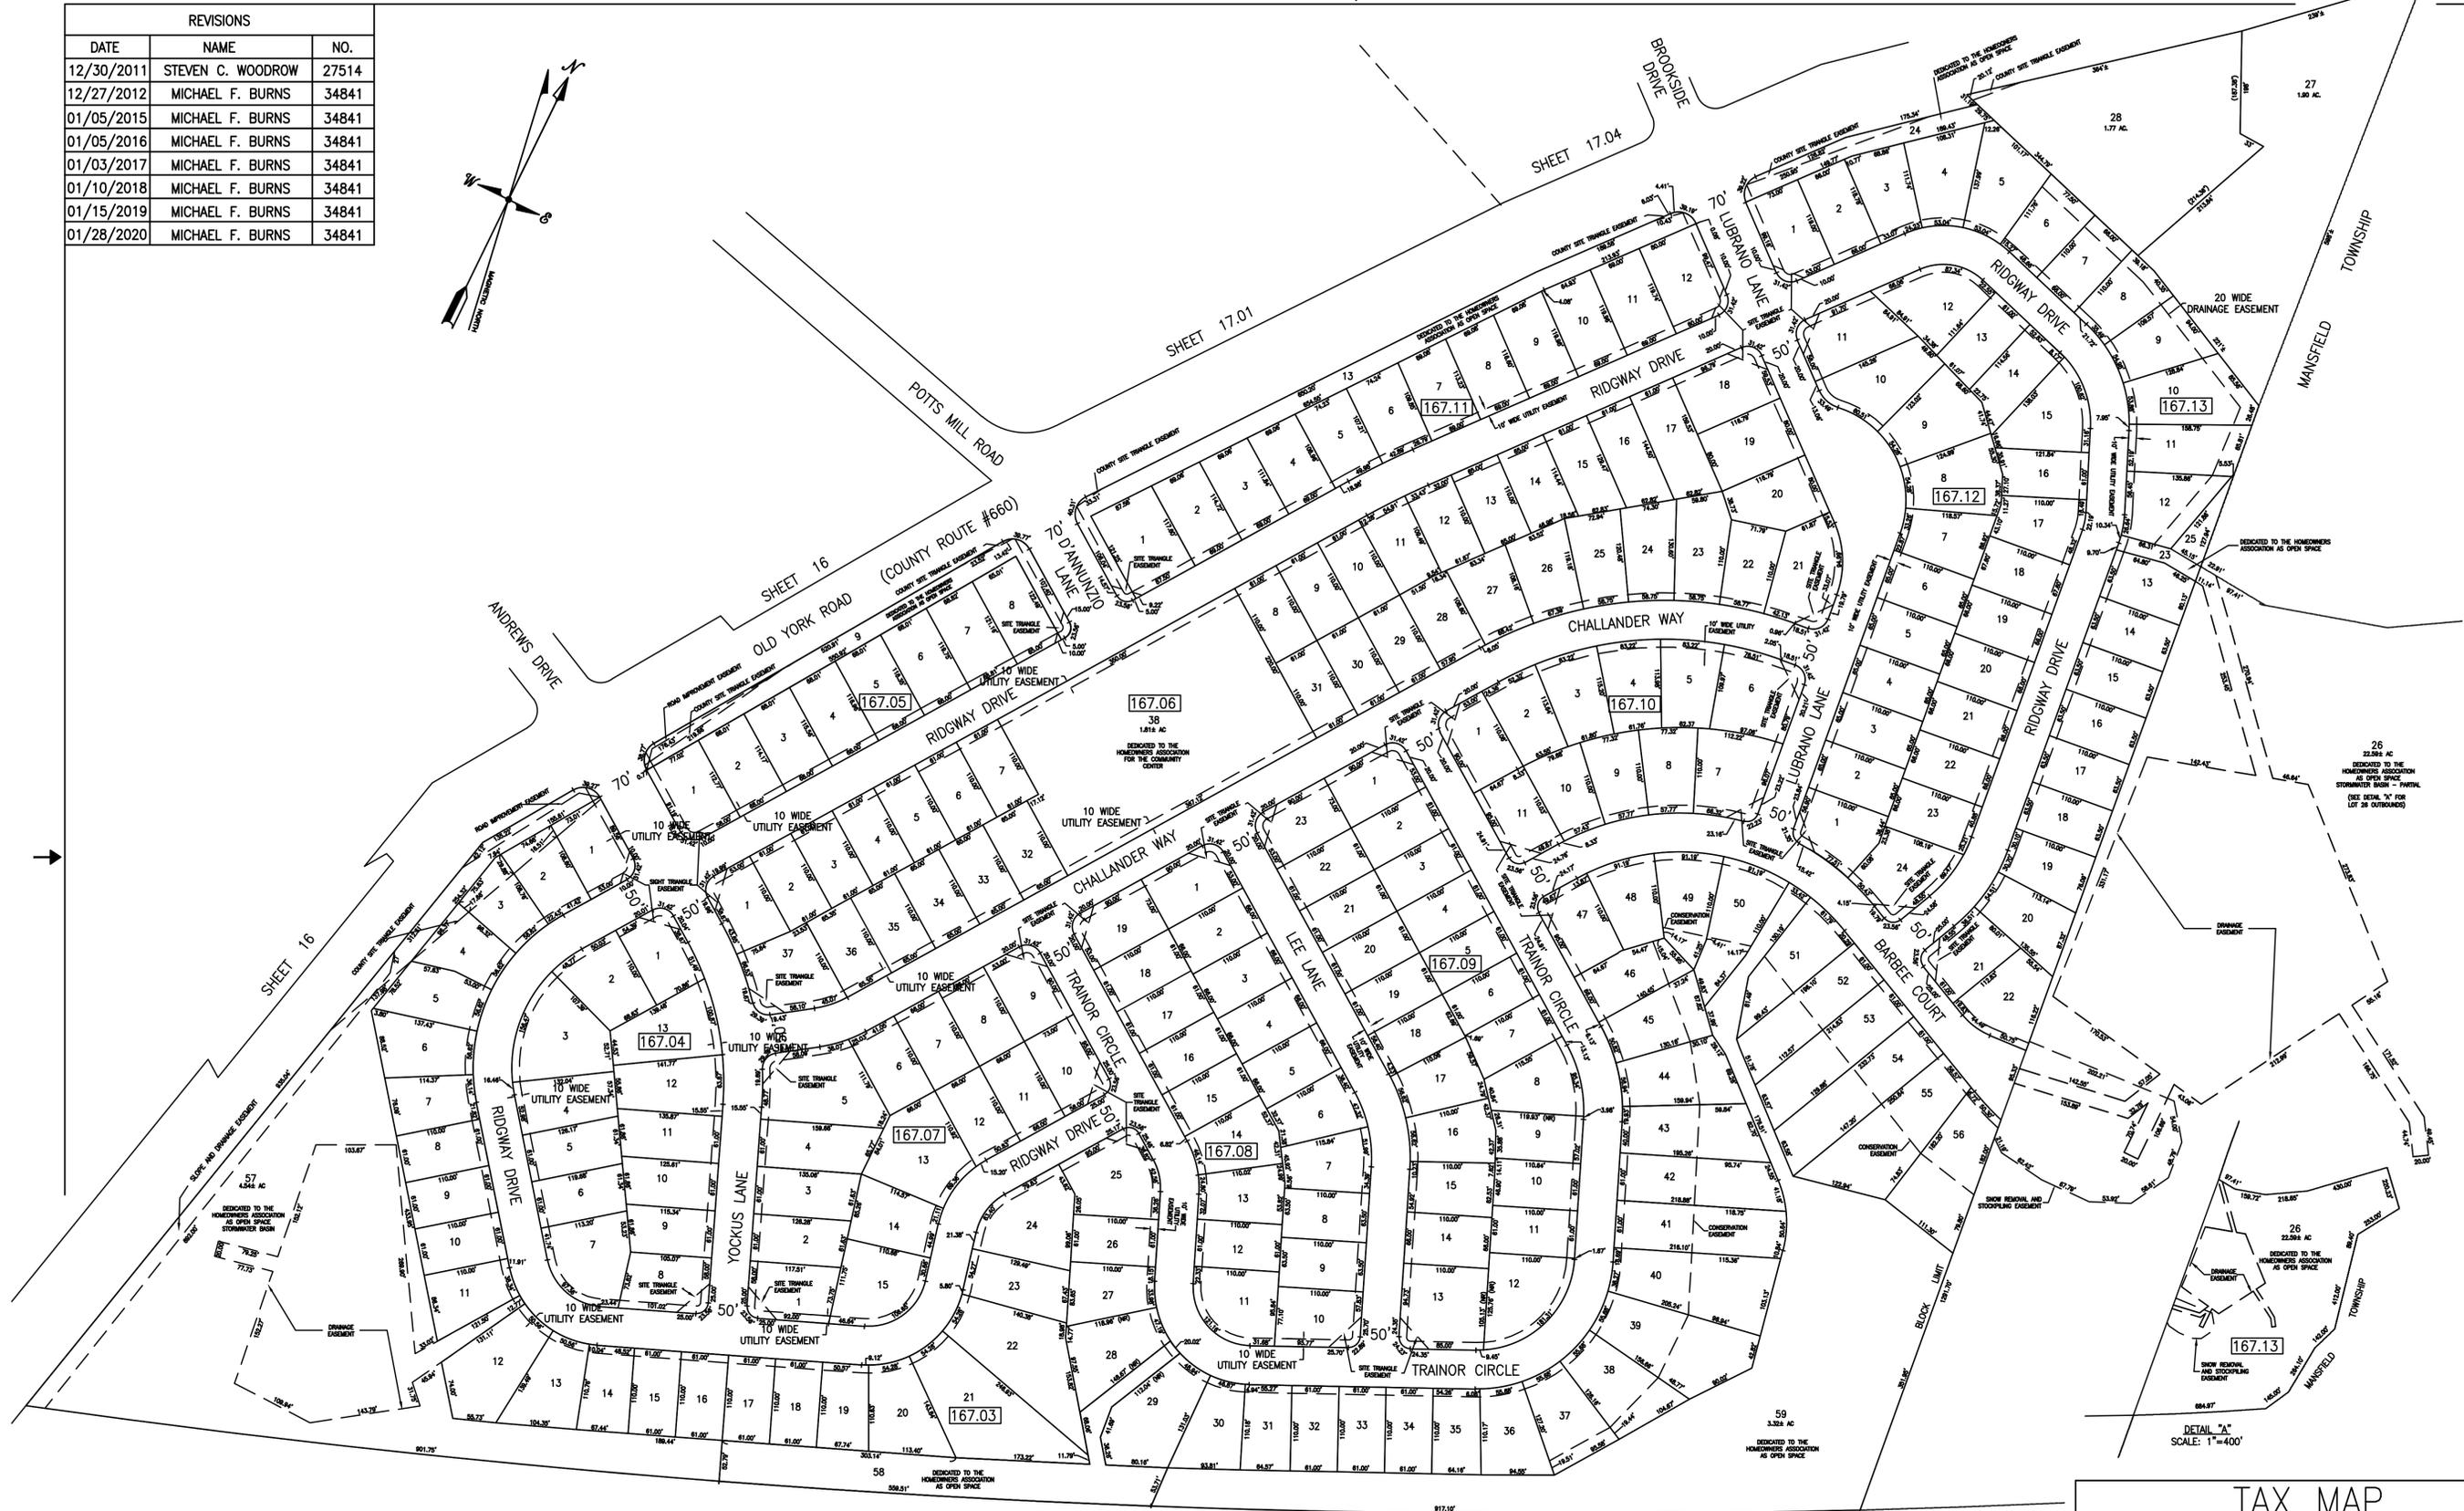


REVISIONS		
DATE	NAME	NO.
12/30/2011	STEVEN C. WOODROW	27514
12/27/2012	MICHAEL F. BURNS	34841
01/05/2015	MICHAEL F. BURNS	34841
01/05/2016	MICHAEL F. BURNS	34841
01/03/2017	MICHAEL F. BURNS	34841
01/10/2018	MICHAEL F. BURNS	34841
01/15/2019	MICHAEL F. BURNS	34841
01/28/2020	MICHAEL F. BURNS	34841

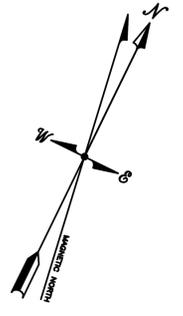

PENNSYLVANIA EXTENSION OF NEW JERSEY TURNPIKE

SHEET 18

THIS SHEET IS A DIGITIZED COPY OF THE TAX MAP PREPARED BY: MASER CONSULTING P.A., MICHAEL F. BURNS, P.L.S. AND DATED FEBRUARY, 2010, REVISED THROUGH JANUARY 15, 2019. THE APPROVED ORIGINAL IS ON FILE IN THE OFFICE OF THE TOWNSHIP ENGINEER.

MICHAEL F. BURNS
NEW JERSEY PROFESSIONAL
LAND SURVEYOR LIC. NO. 34841

TAX MAP
TOWNSHIP OF FLORENCE
BURLINGTON COUNTY, NEW JERSEY
SCALE: 1"=100' FEBRUARY, 2010
MICHAEL F. BURNS, P.L.S.
PROFESSIONAL LAND SURVEYOR NJ LIC. #34841
MASER CONSULTING, PA
2000 MIDLANTIC DRIVE, STE 100 MT. LAUREL, NJ 08054